

REVISION TABLE		
NUMBER	DATE	DESCRIPTION

PAGE TITLE

DRAWINGS PROVIDED BY:  
 Mike Gorecki  
 Big Sky Custom Home Design, LLC  
 406-231-6392  
 admin@bigskycustomhomedesign.com


DATE:

1/13/2017

SCALE:

SHEET:

P-1

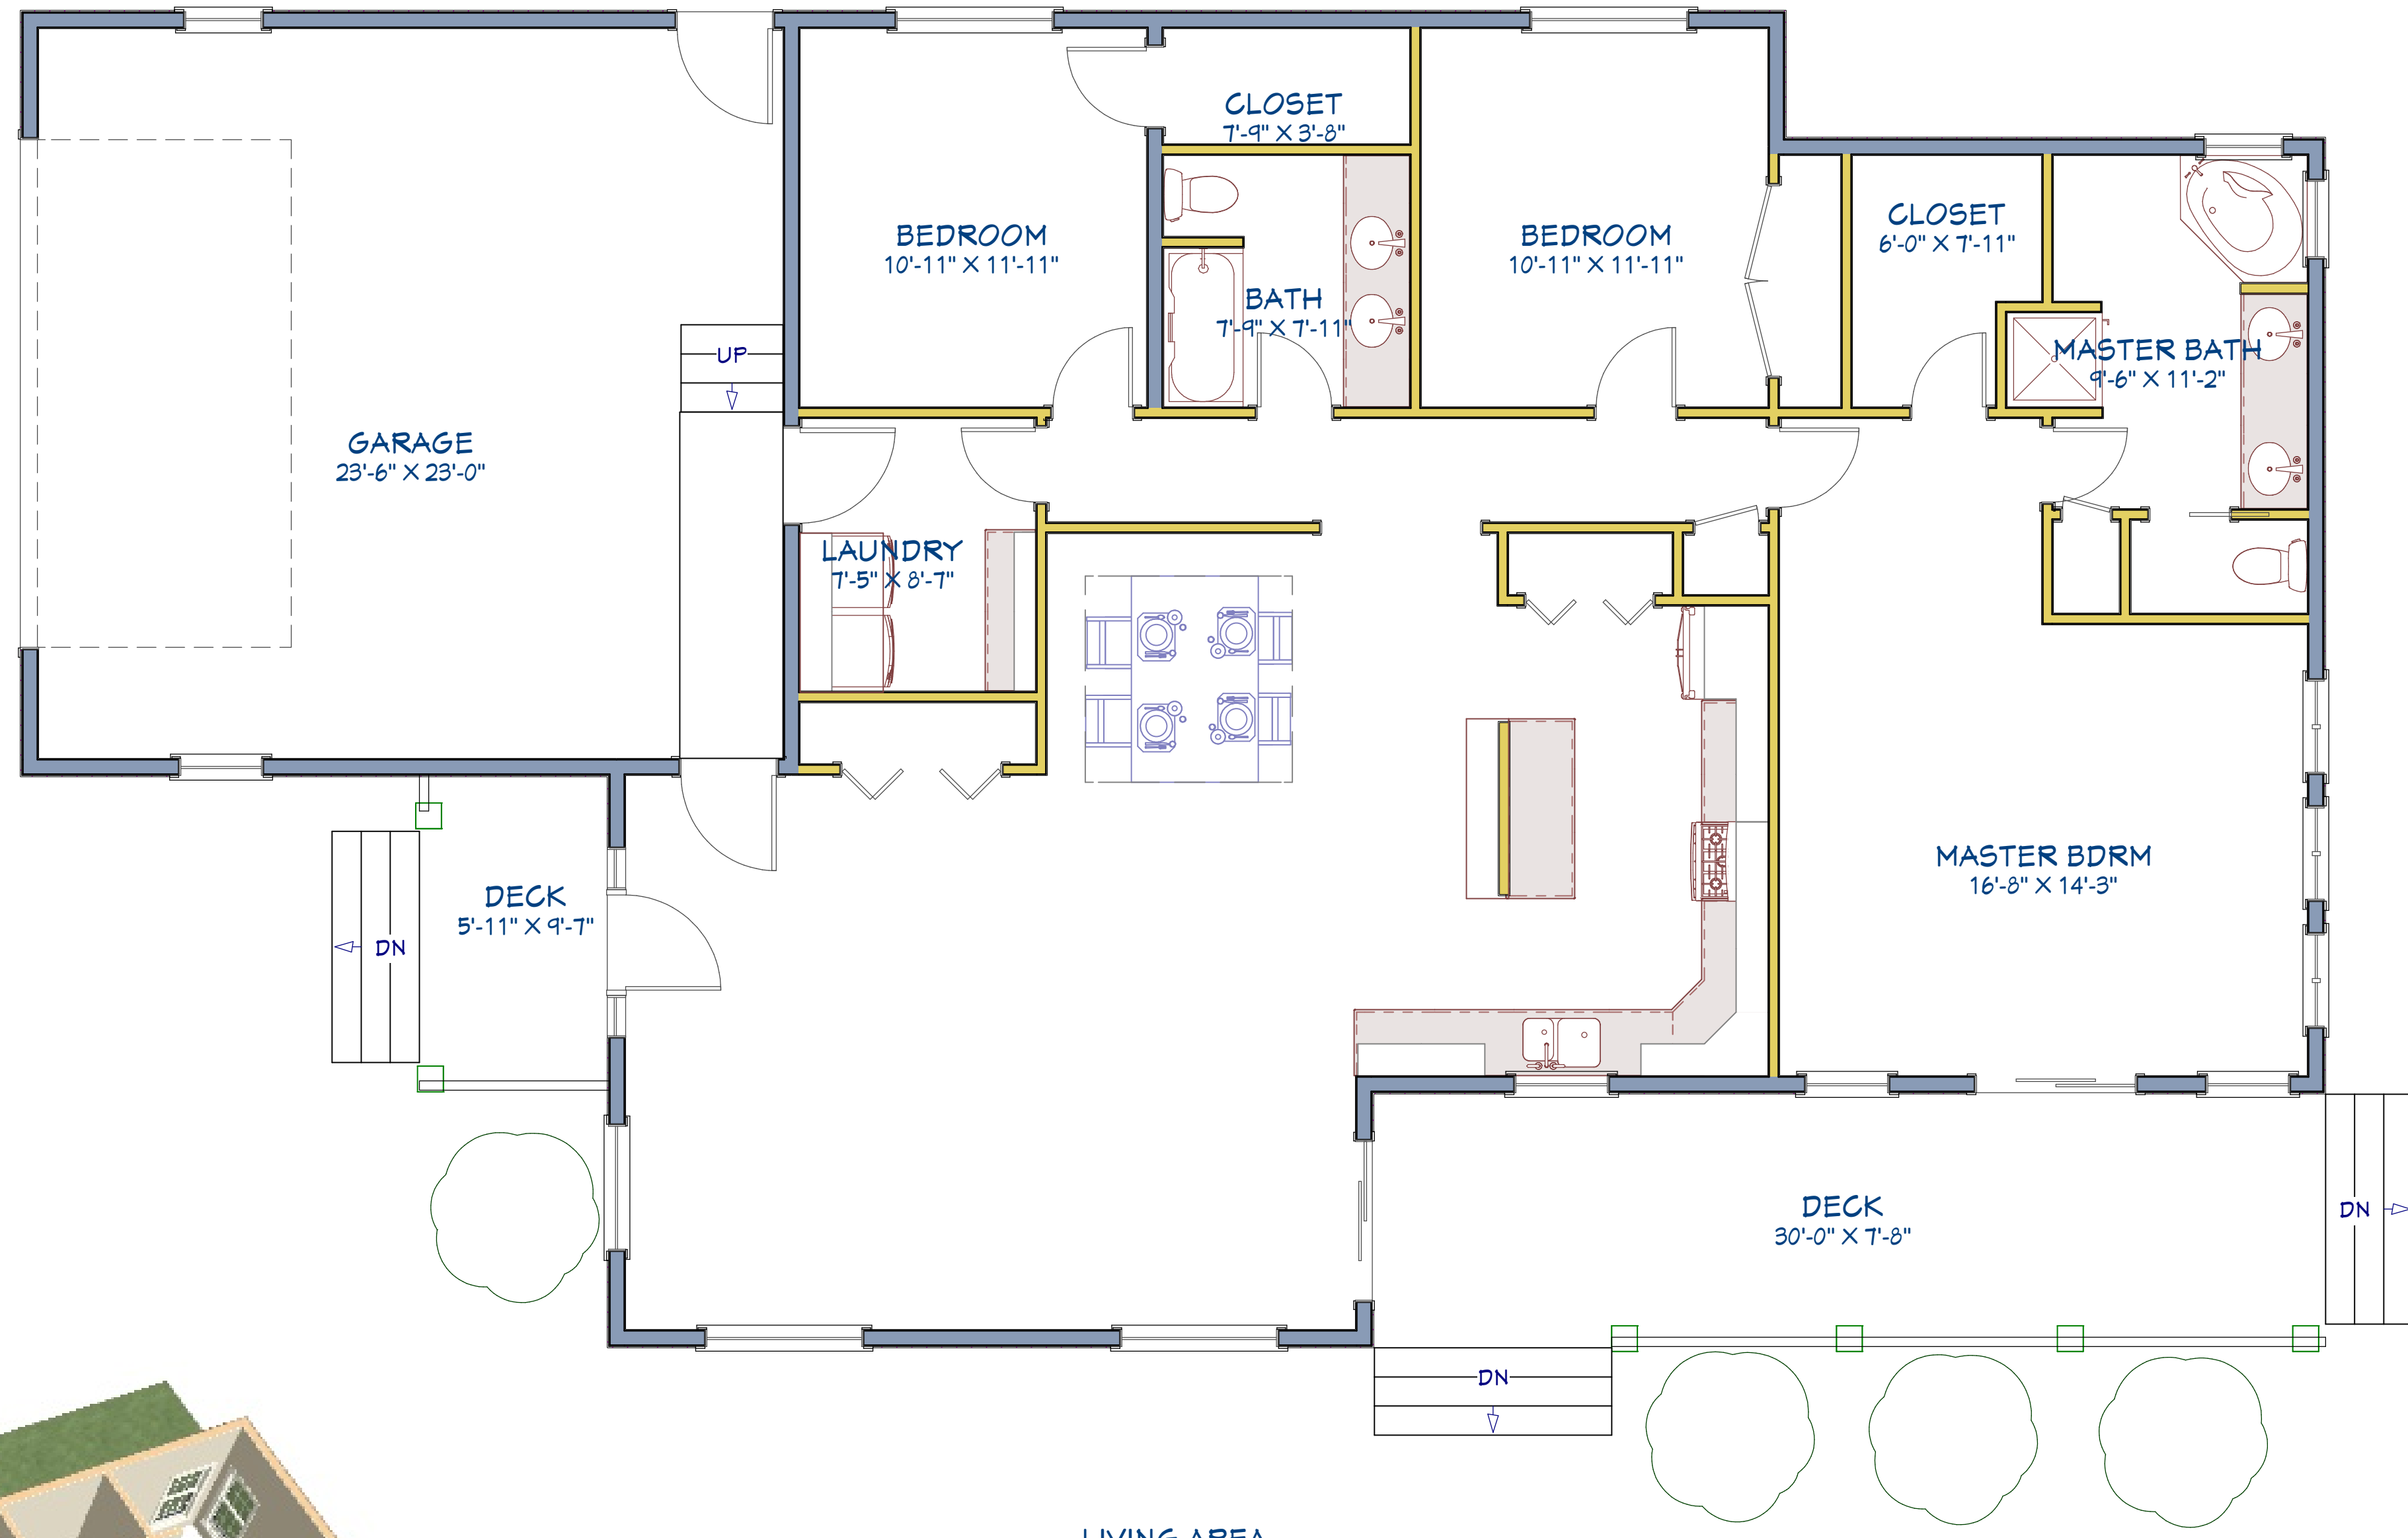

LIVING AREA  
1831 SQ FT

1st Floor



REVISION TABLE	NUMBER	DATE	REVISED BY	DESCRIPTION

DRAWINGS PROVIDED BY:

DATE:

1/13/2017

SCALE:

SHEET: